



1:53:50 PM 2019-10-31 USER:zaid.d.al-qaysi:***coneast.ibi.group.com***:109535_AirportRoad_EA#5.9 Drawings#59br:109535-CA_STA_15+747_Bridge.dgn

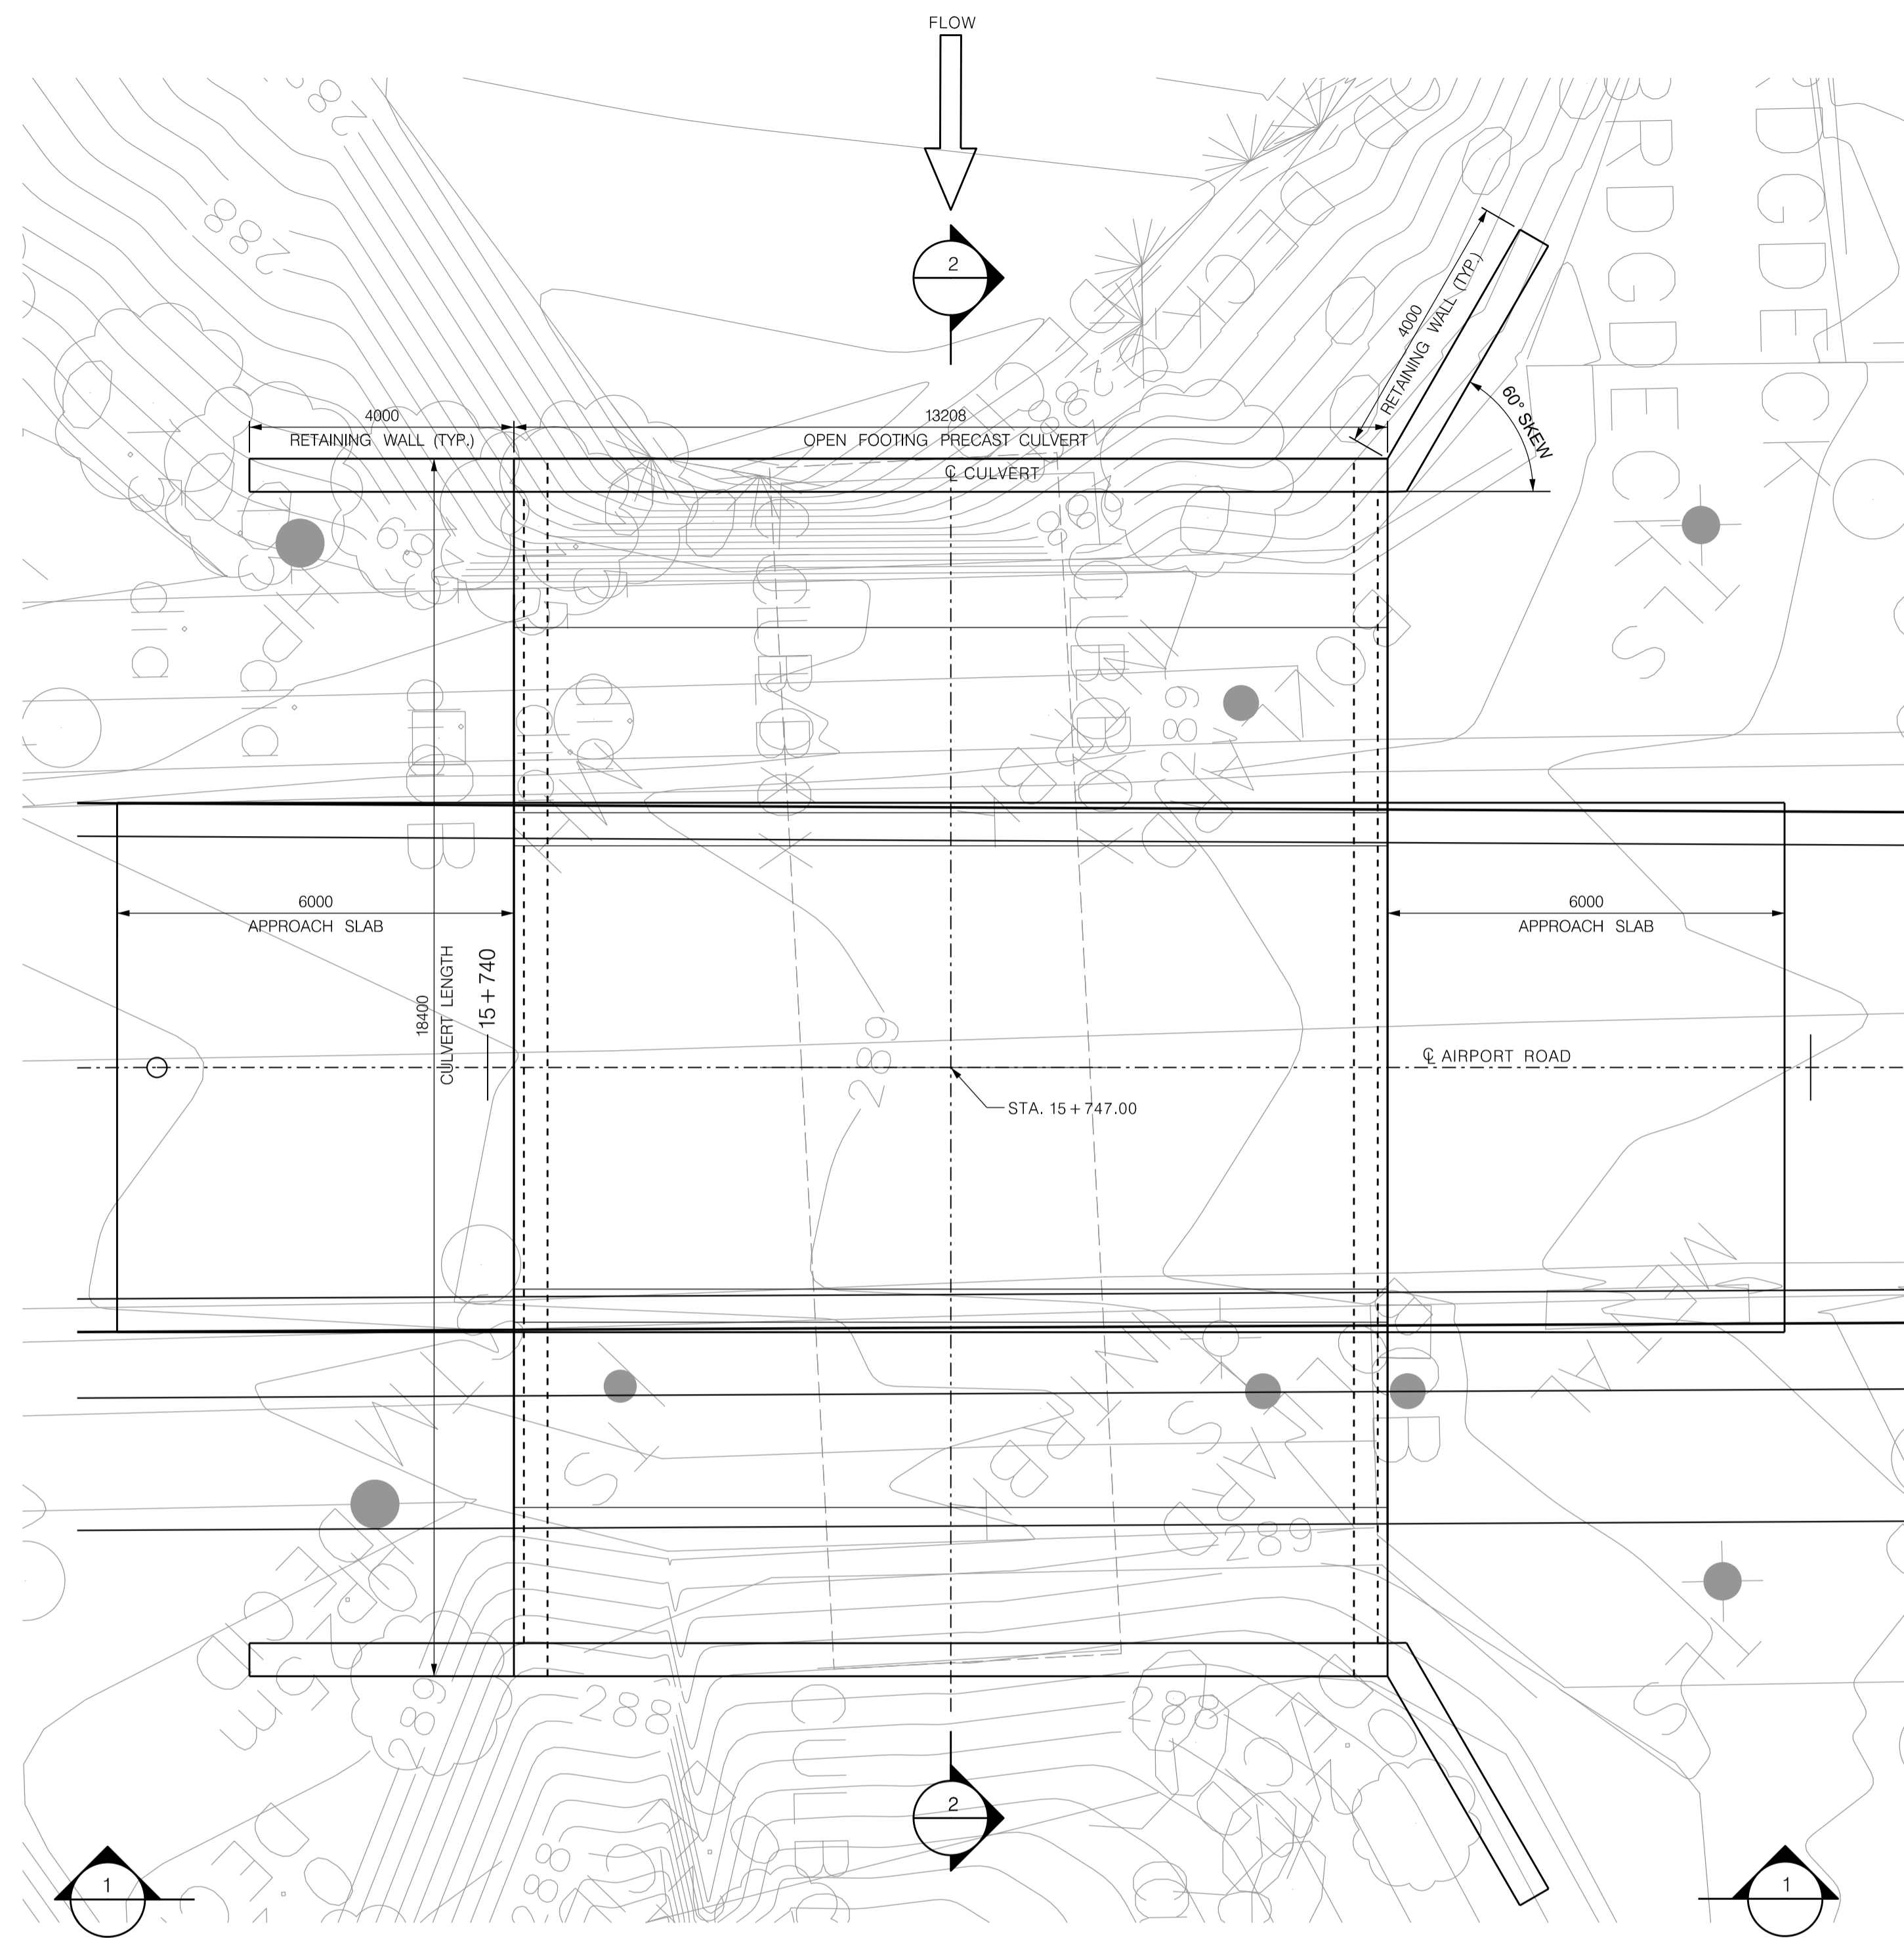

PLAN
1:75


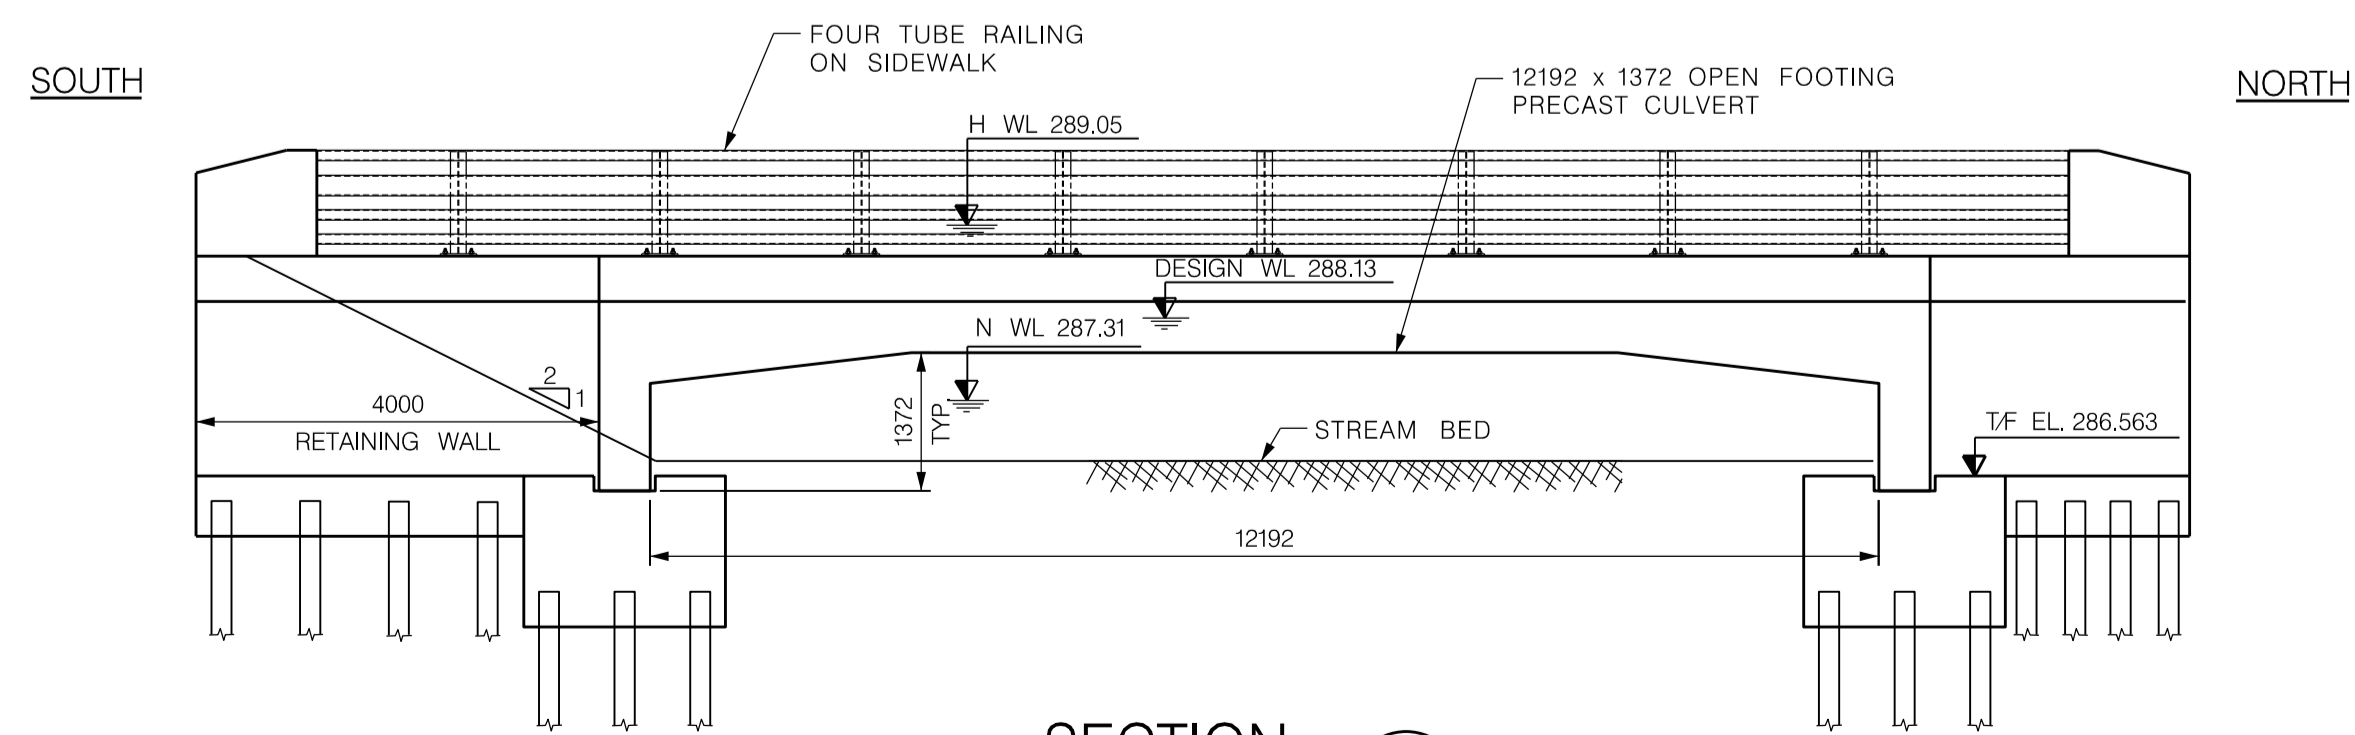


SECTION 1
1:75


METRIC

DIMENSIONS ARE IN METRES
AND/OR MILLIMETRES
UNLESS OTHERWISE SHOWN

REVISIONS		
DATE	DETAILS	INIT.

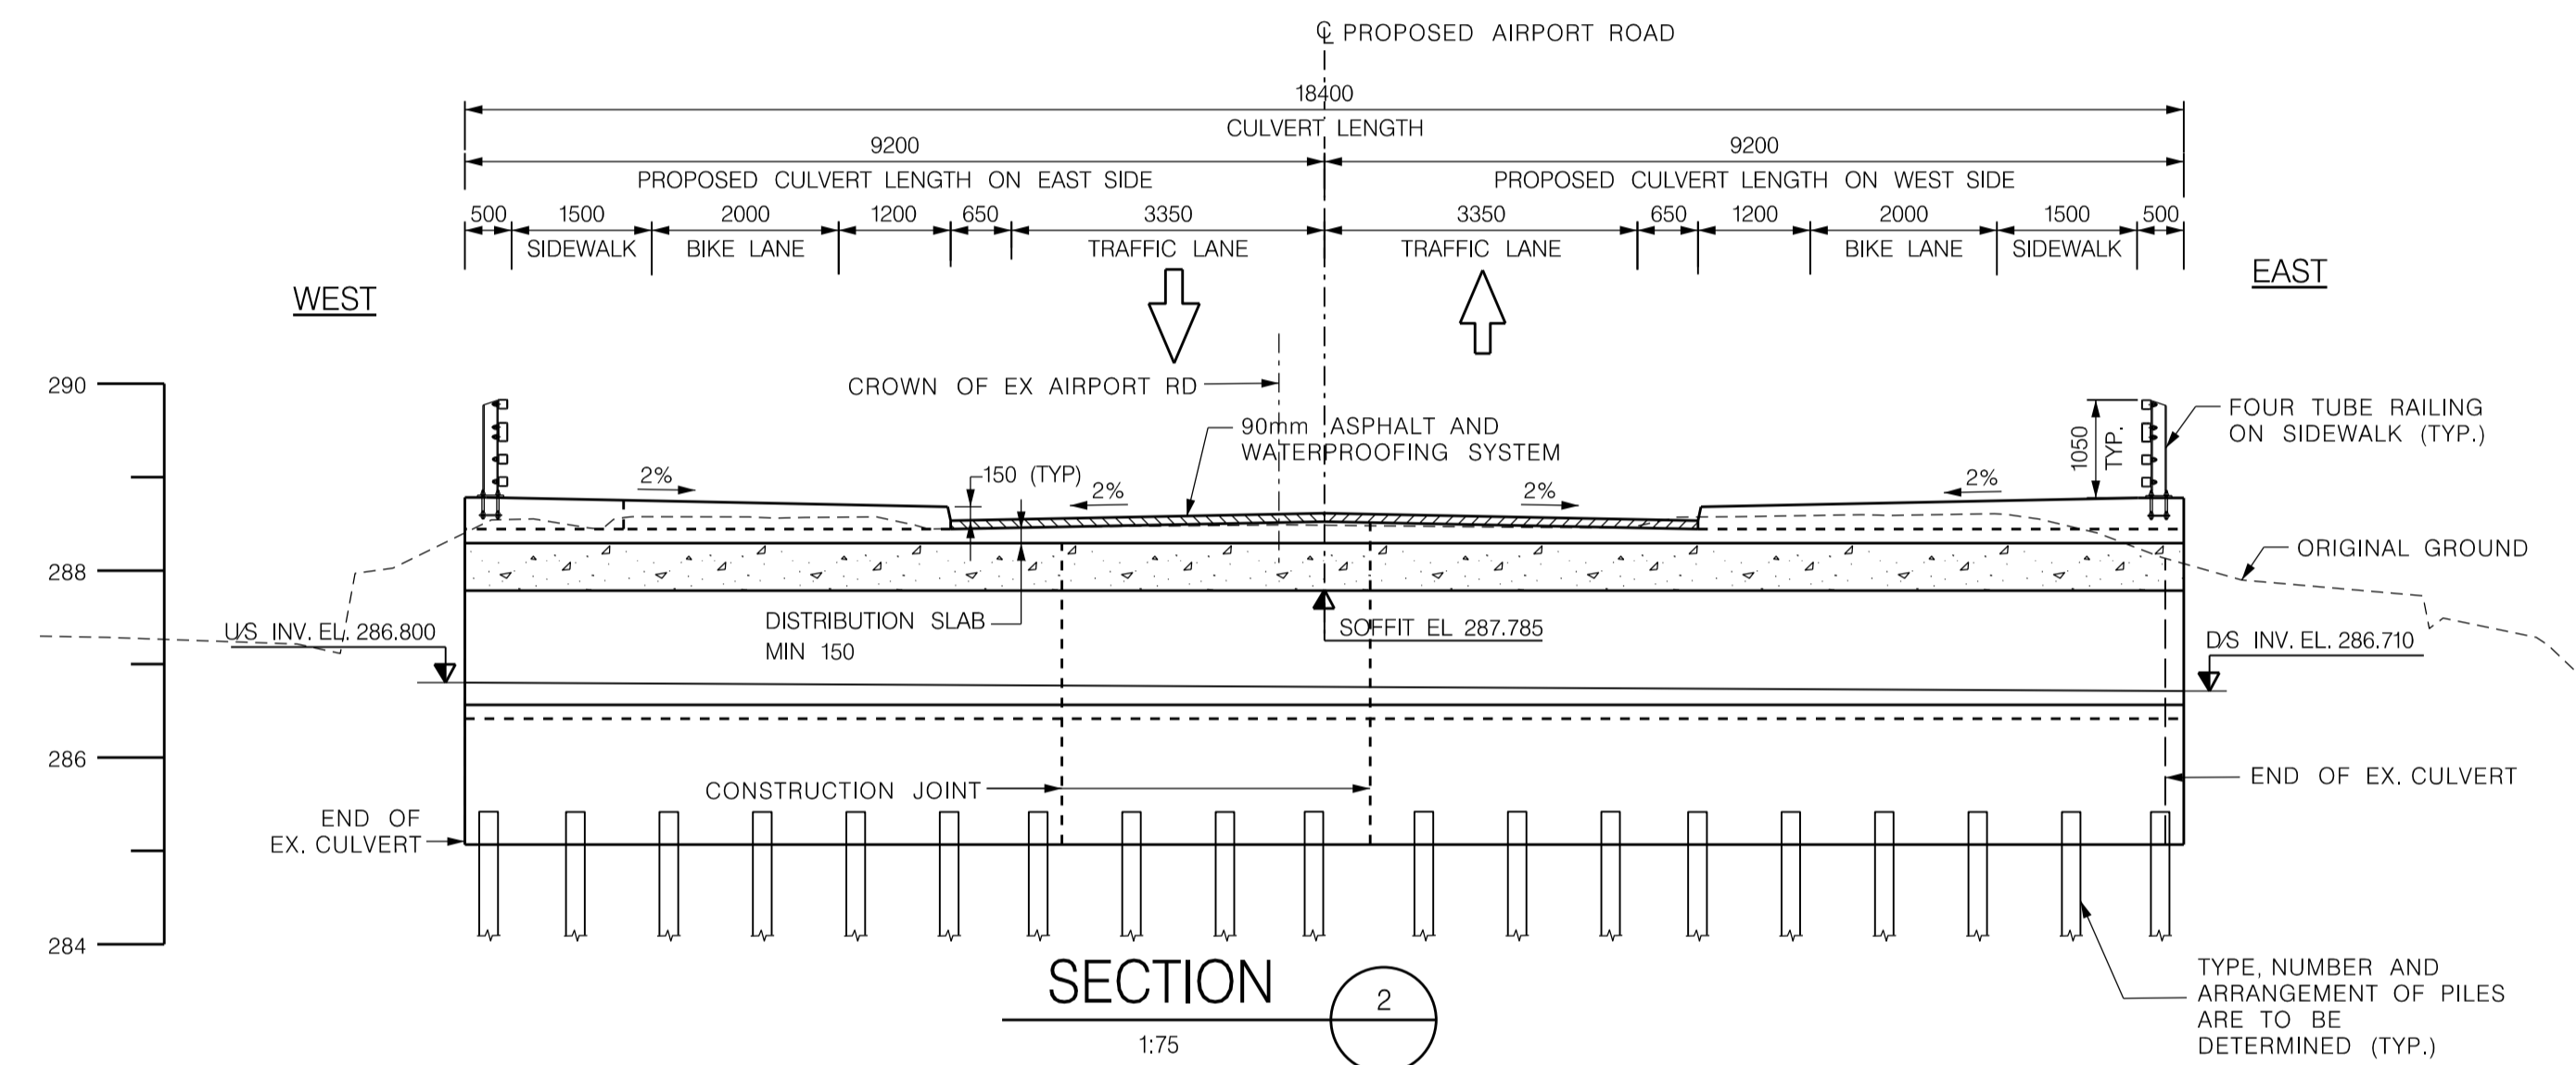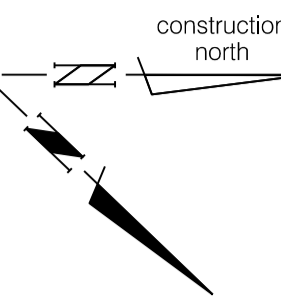

SECTION 2
1:75

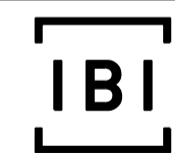

IBI Group
100-175 Galaxy Boulevard
Toronto ON M9W 0C9 Canada

Designed by _____ Approved by _____



AIRPORT ROAD

CULVERT AT STA 15+747 (C3)
PRELIMINARY GENERAL ARRANGEMENT
CENTERVILLE CREEK BRIDGE

DRAWING NOT TO BE SCALED
100mm ON ORIGINAL DRAWING

CAD Area	Area	Project No.
Checked by R.W.	Drawn by J.S.	
Date OCT. 2019	Sheet 3 of 4	